


125 mm square Bollard Specifications

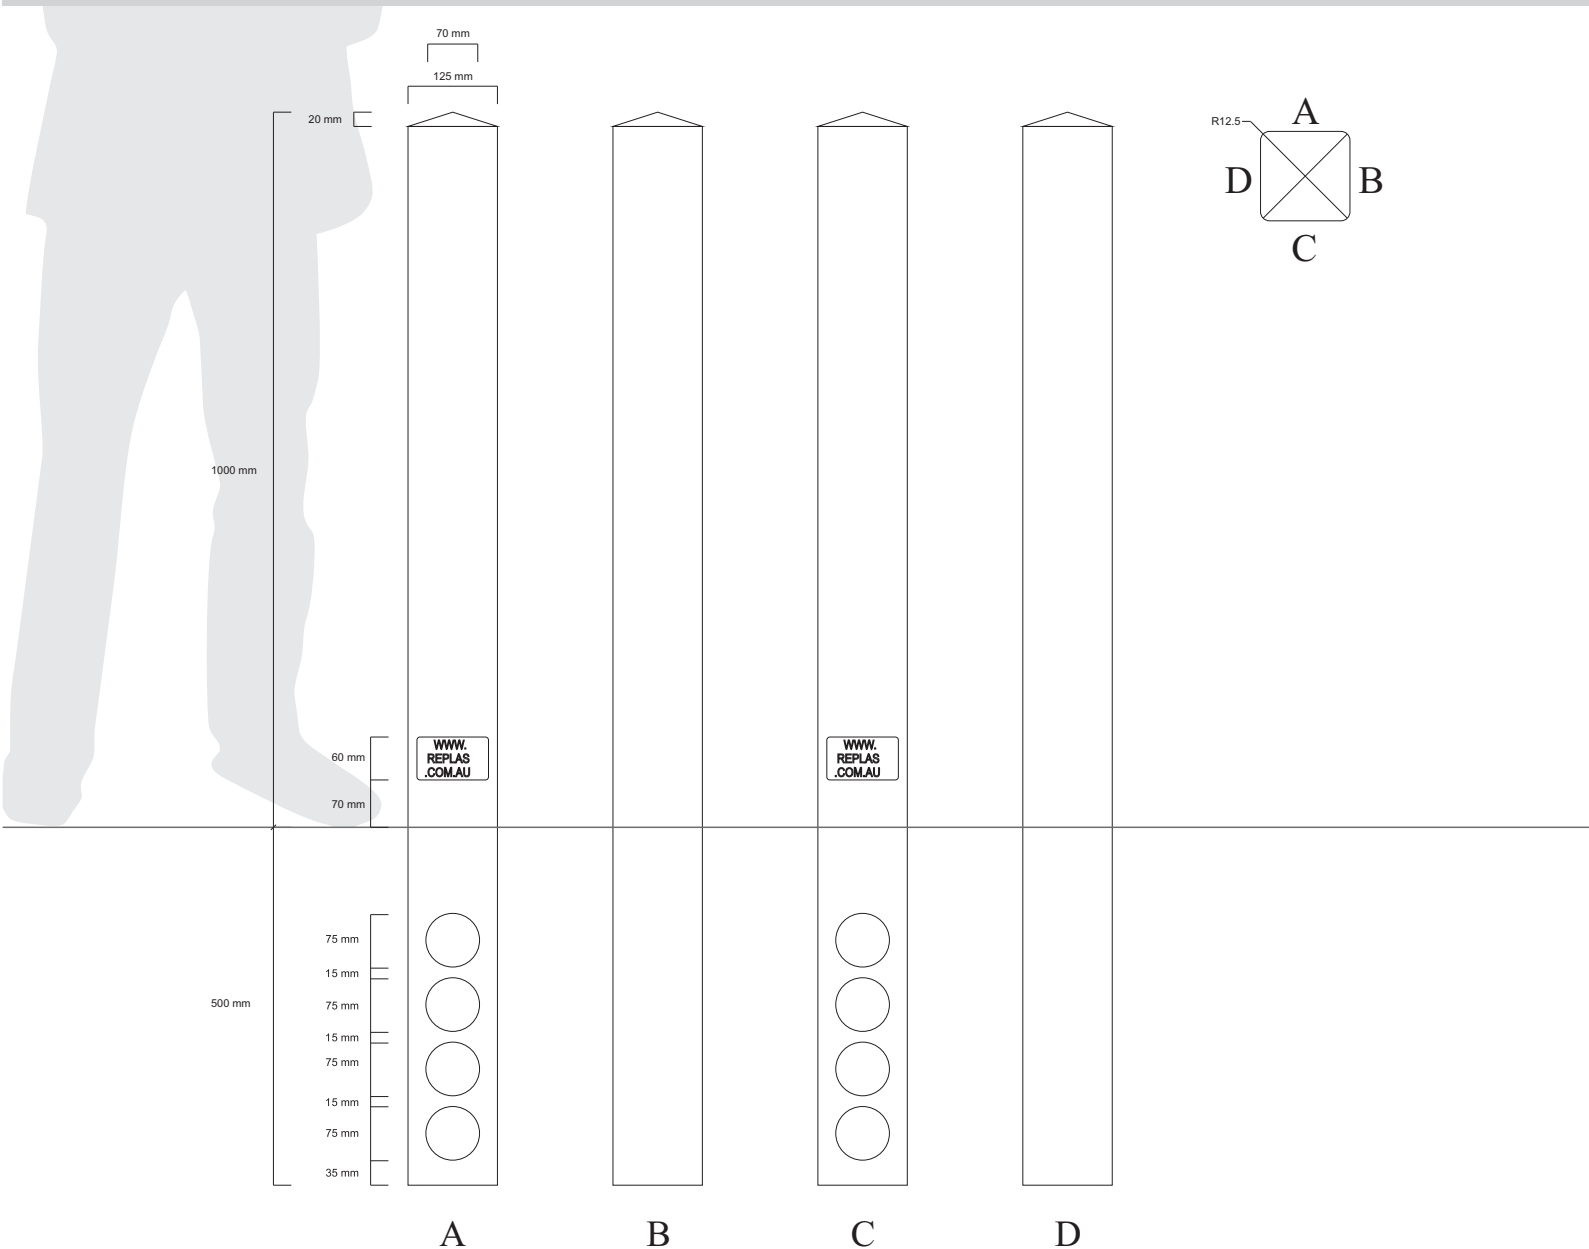

Colours available: Black Blue Brown Green Grey



Wall thickness: 30 mm

Installation depth: 450-600 mm

Max bollards per pallet: 56

Measurements are subject to a 2-3 mm variance due to expansion and contraction of Replas Recycled Plastic



www.replas.com.au