


150 mm round Bollard Specifications

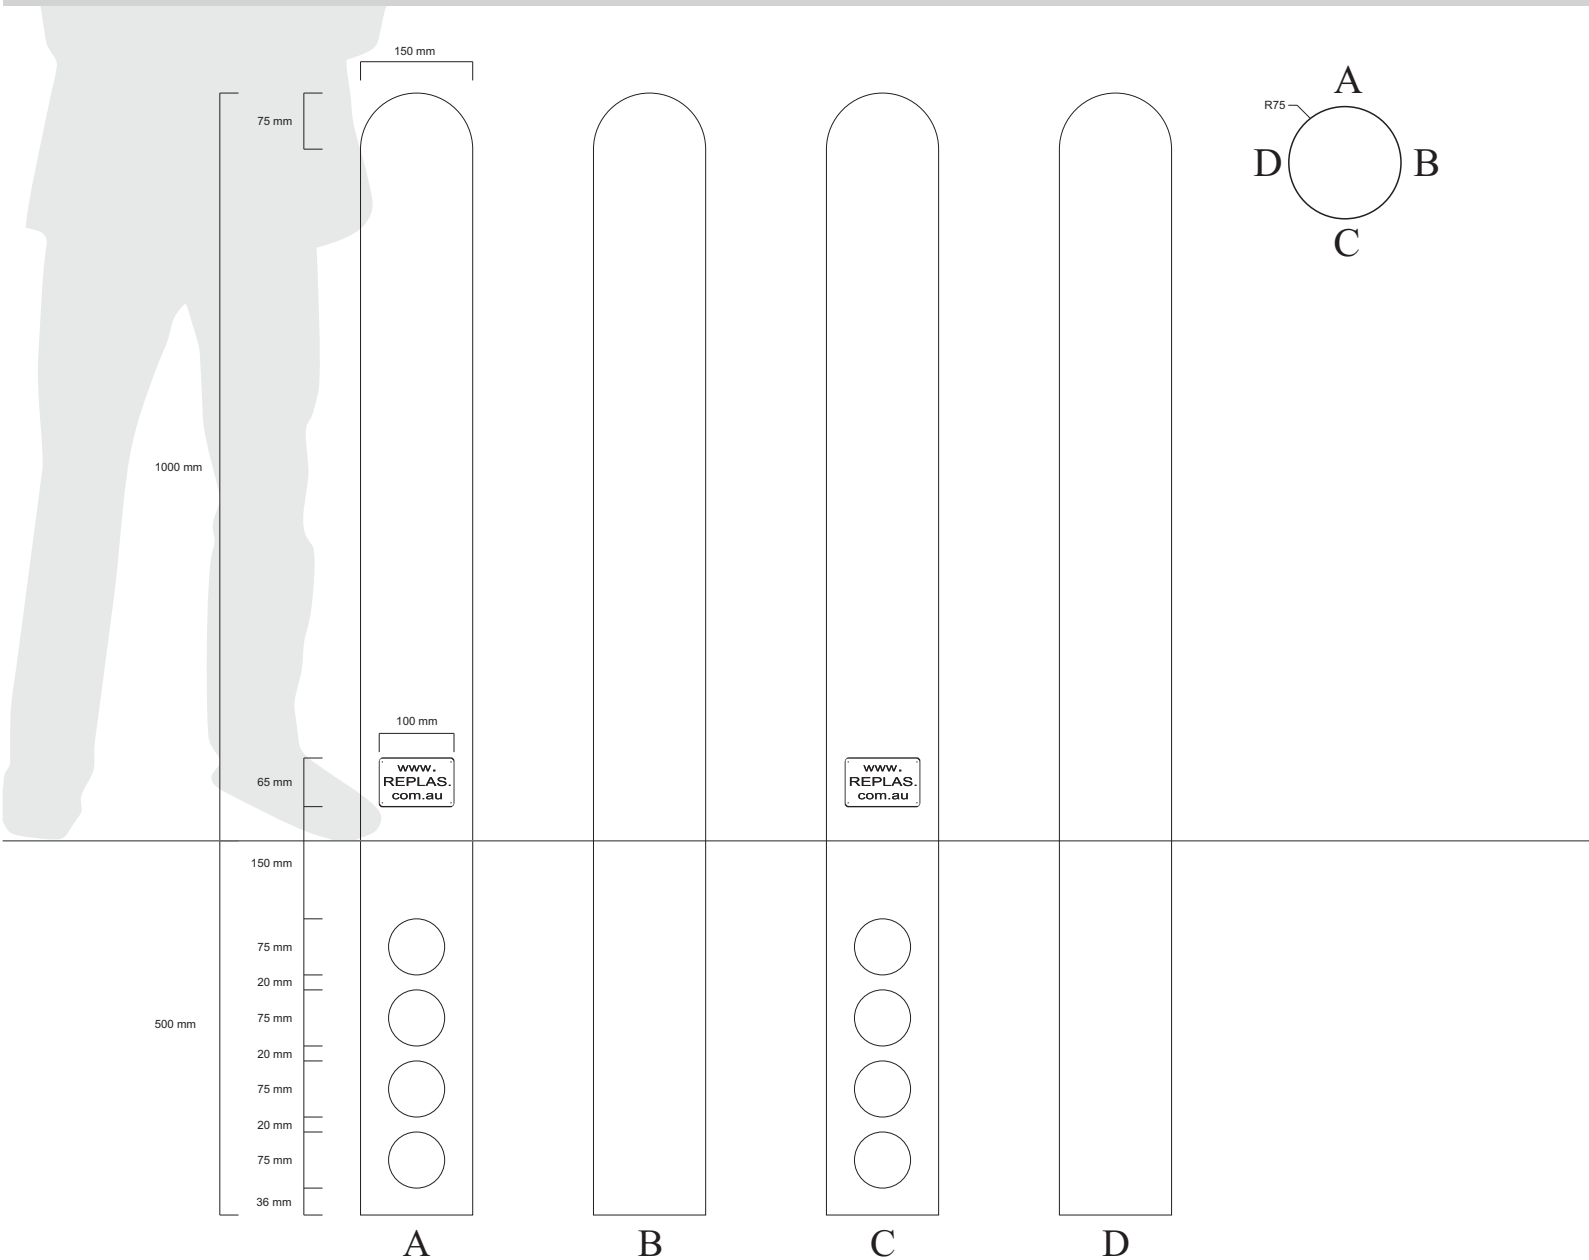

Colours available: Black Green



Wall thickness: 20 mm

Installation depth: 450-600 mm

Max bollards per pallet: 50

Measurements are subject to a 2-3 mm variance due to expansion and contraction of Replas Recycled Plastic



www.replas.com.au